
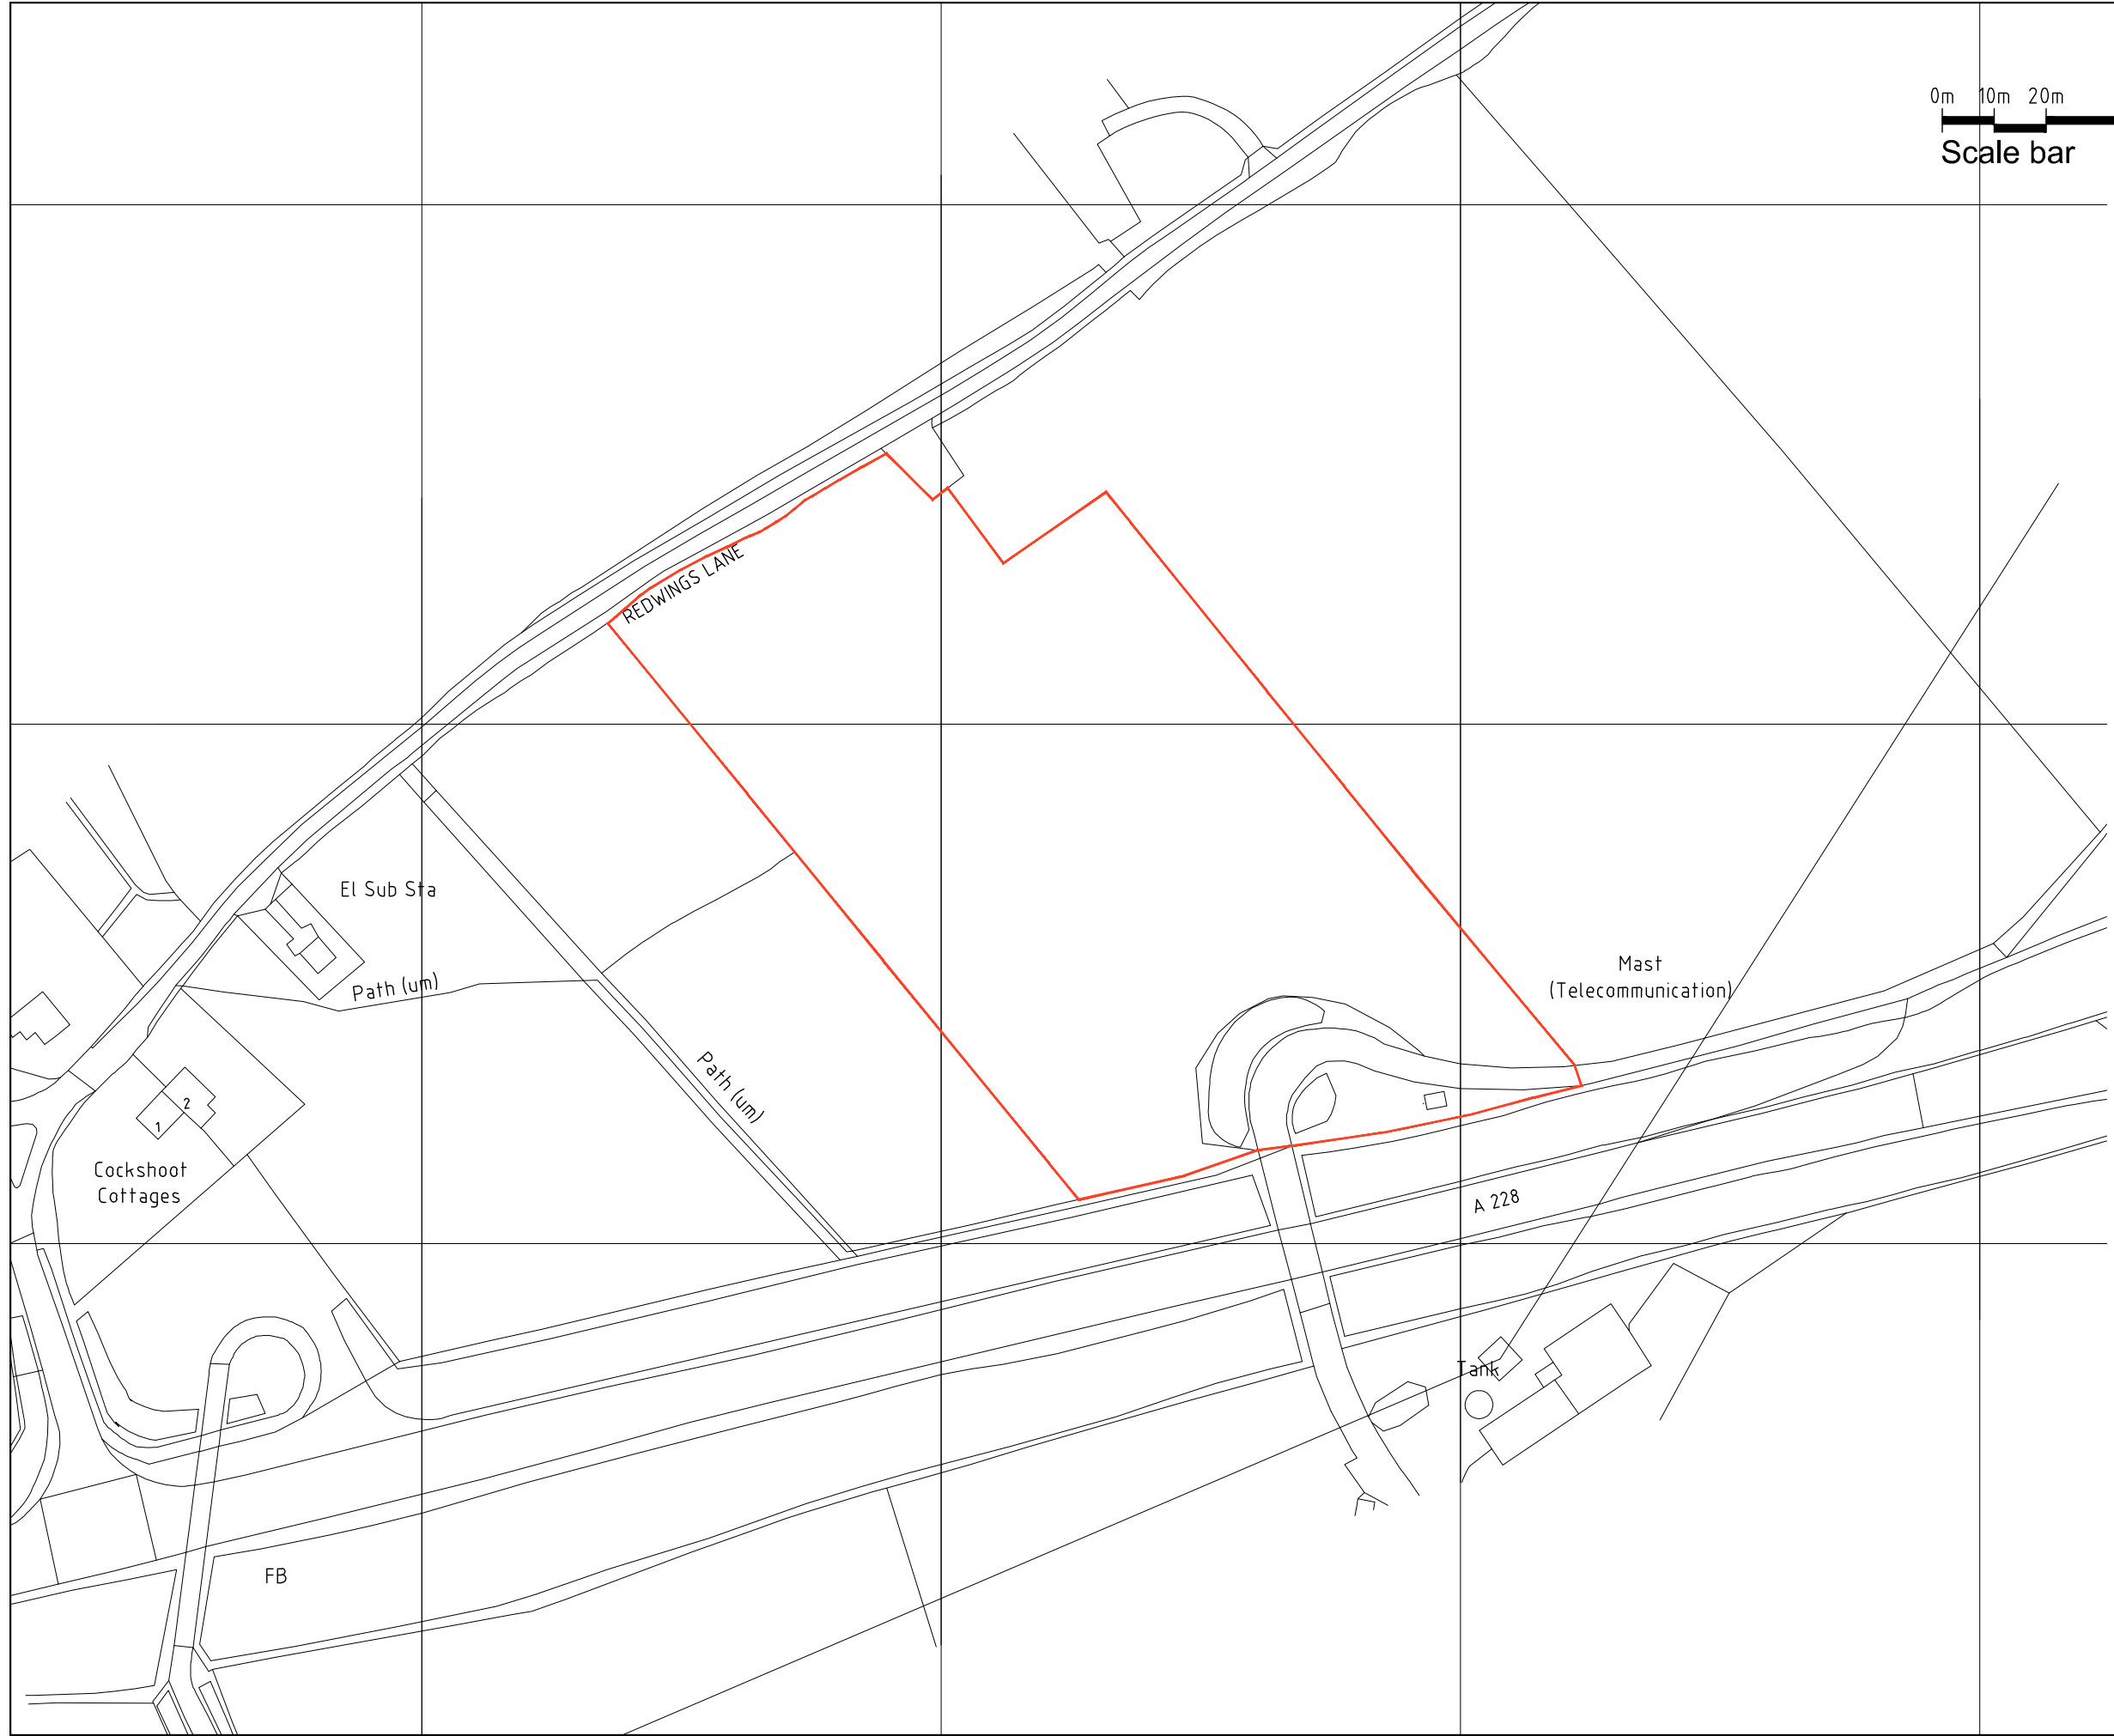
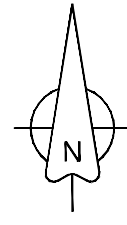


DO NOT SCALE FOR PLANNING PURPOSES ONLY
ALL DIMENSIONS TO BE VERIFIED BY THE CONTRACTOR ON SITE

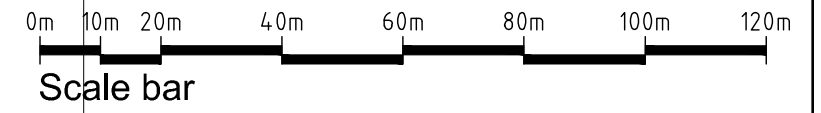

REV	DESCRIPTION	DATE	INIT	CHKD
STATUS	FOR INFORMATION			

Client

Project
Land Adj, The Ranch Uk, Redwings Lane,
Pembury, Kent. TN2 4AR

Title
Site Location Plan

Scale	Date	Drawn	Checked
1:1250@A3	28.06.23	N/A	N/A
Project No:	Drawing No.	Revision	
2023-103	001	~	